



Ordnance Survey Ireland
 (Copyright Duplication Licence)
CYAL50310499
 © Ordnance Survey Ireland/
 Government of Ireland.

Notes:


Description:
 =====
 Historic 6" Latest Edition

Publisher / Source:
 =====
 Ordnance Survey Ireland (OSi)

Data Source / Reference:
 =====
 MN032, LH011

Clip Extent / Area of Interest (AOI):
 =====
 LLX,LLY= 692529.4955,801871.4049
 LRX,LRX= 694439.7911,801871.4049
 ULX,ULY= 692529.4955,803376.8871
 URX,URY= 694439.7911,803376.8871

Centre Point Coordinates:
 =====
 X,Y = 693484.923611,802624.76834.

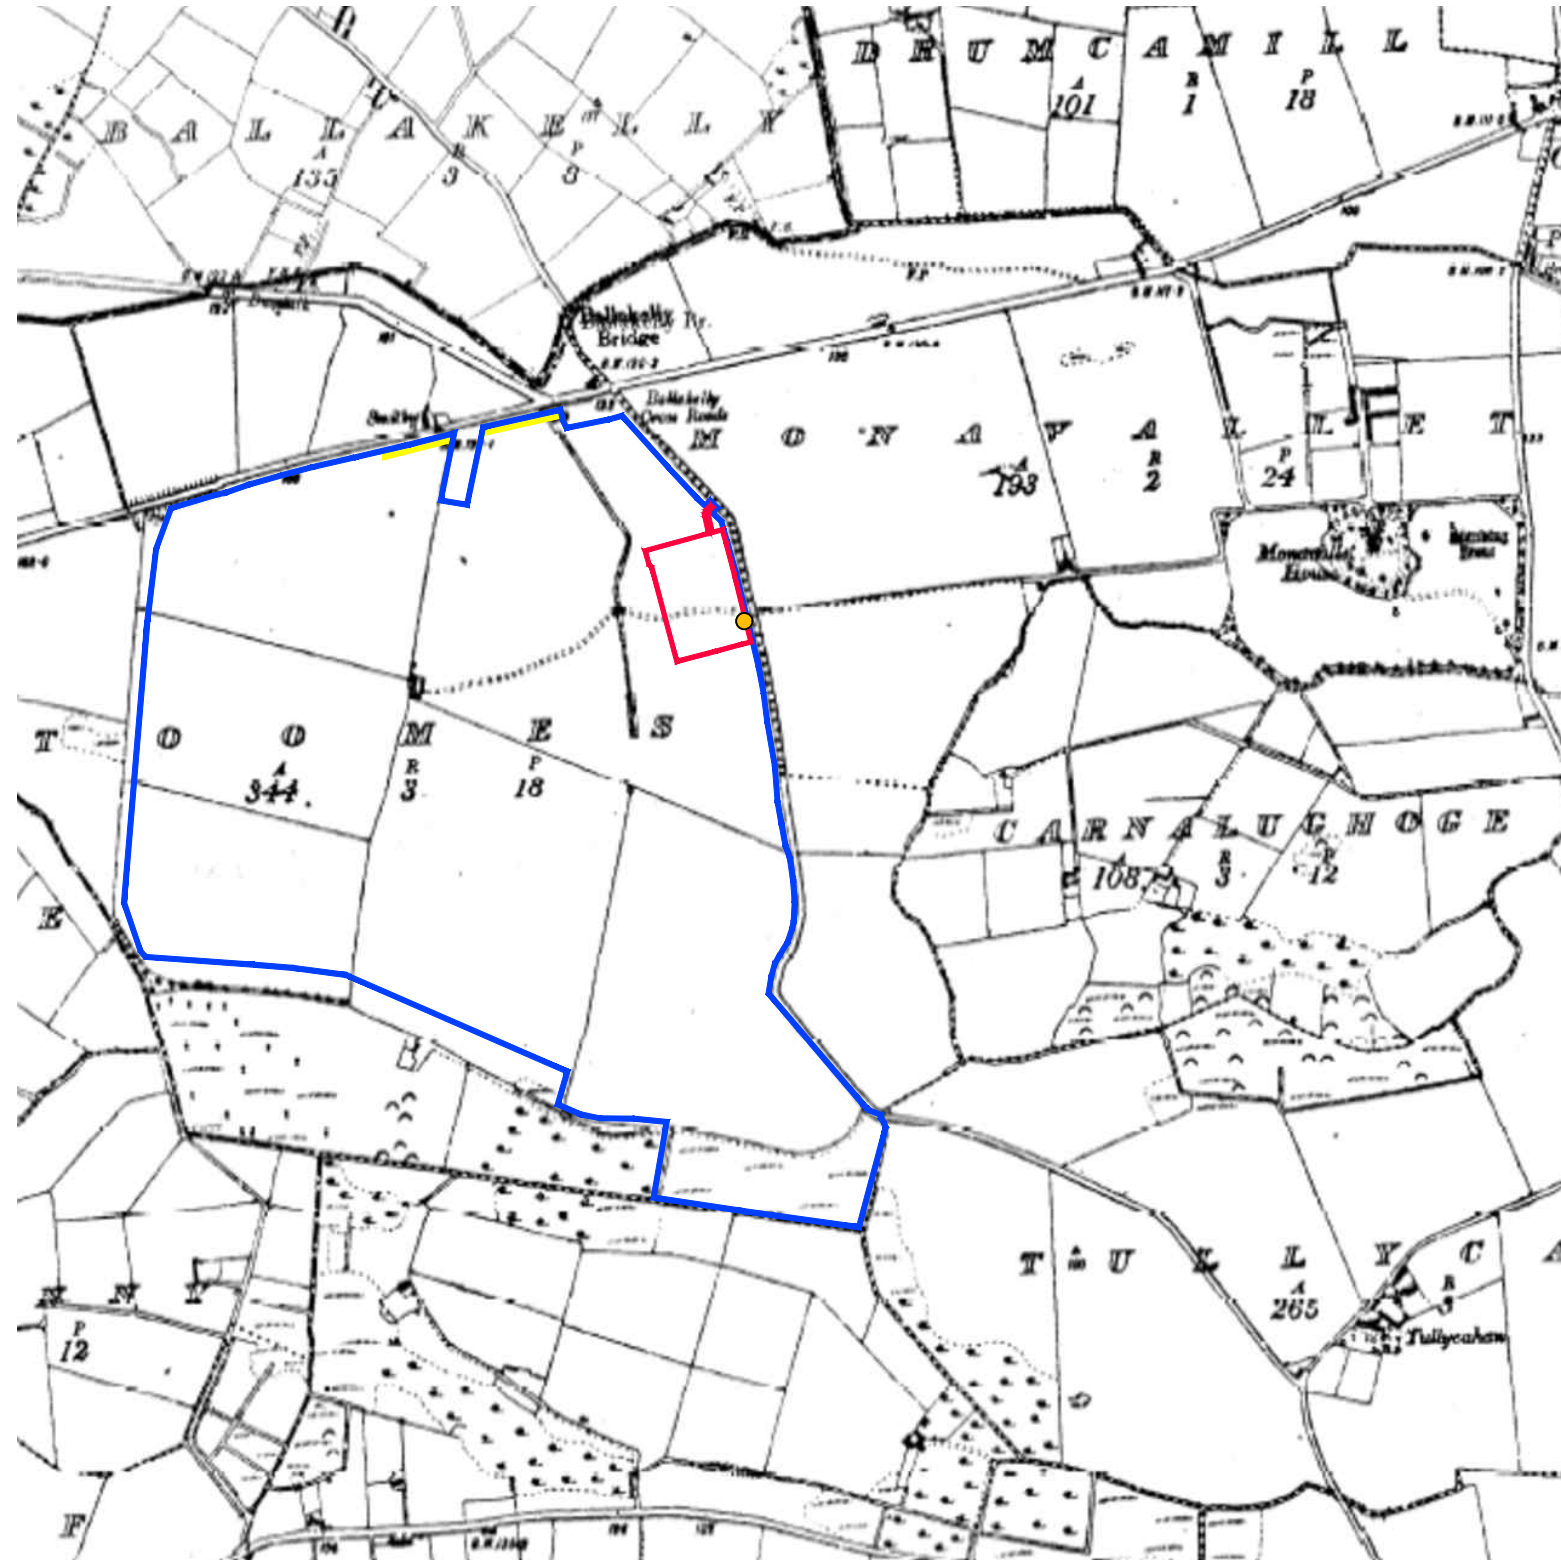

SITE AREA RELATING TO THIS
 PLANNING APPLICATION

DENOTED THUS:



LAND UNDER THE CONTROL OF THE APPLICANT

SHOWN THUS



EXISTING WAYLEAVES

DENOTED THUS:



PROPOSED SITE NOTICE LOCATION

DENOTED THUS:



Health and Safety:

THIS DRAWING TO BE READ IN
 CONJUNCTION WITH ALL OTHER
 RELEVANT DRAWINGS, THE
 SPECIFICATION AND THE SAFETY AND
 HEALTH PLAN.

THE APPOINTMENT OF THE
 PROJECT SUPERVISOR
 DESIGN PROCESS IS THE CLIENT'S
 RESPONSIBILITY.

TEMPORARY WORKS PROPOSALS
 AND/OR METHOD STATEMENTS TO
 BE SUBMITTED TO THE PSDP AND
 THE PSCS FOR WORKS WHICH
 INVOLVE PARTICULAR RISKS.

Notes:

1. NO PART OF THIS DRAWING MAY BE REPRODUCED OR TRANSMITTED IN ANY FORM OR STORED IN ANY RETRIEVAL SYSTEM OF ANY NATURE WITHOUT THE WRITTEN PERMISSION OF MALONE O'REGAN CONSULTING ENGINEERS AS COPYRIGHT HOLDER EXCEPT AS AGREED FOR USE ON THE PROJECT FOR WHICH THE DRAWING WAS ORIGINALLY ISSUED.
2. THE APPOINTMENT OF THE PROJECT SUPERVISOR DESIGN PROCESS IS THE CLIENT'S RESPONSIBILITY.
3. ALL DIMENSIONS IN mm UNLESS NOTED OTHERWISE.
4. THE CONTRACTOR SHALL CHECK ALL DIMENSIONS PRIOR TO COMMENCEMENT OF CONSTRUCTION. DISCREPANCIES SHALL BE REPORTED TO THIS OFFICE IN WRITING.
5. THIS DRAWING TO BE READ IN ACCORDANCE WITH ALL RELEVANT ENGINEERS' DRAWINGS AND SPECIFICATIONS.

Ppp PRE- SID APPLICATION JULY '23 SOC BM BM

Rev.	Description	Date	Drawn	Chkd	Appr

THIS DRAWING TO BE USED FOR
 PLANNING PURPOSES ONLY

MOR
MALONE O'REGAN
 CONSULTING ENGINEERS
 3-4 Canada Street
 Waterford
 Co. Waterford.
 X91 V52K
 Tel: +353 51 876 855
 Email: waterford@mor.ie
 Web: www.maloneoregan.com

Offices also in:
 DUBLIN : Tel: +353 1 260 2655 Email: dublin@mor.ie
 GALWAY: Tel: +353 91 531 069 Email: galway@mor.ie
 LONDON: Tel: +44 208 5281685 Email: london@mor.ie

Client: HAZELBORO LIMITED

Job: SID APPLICATION- PROPOSED
 2No. 110kV SUBSTATIONS AND GRID
 CONNECTION AT TOOMES, CO LOUTH.

Drawing:
 SITE LOCATION PLAN
 1:10,560

Job No	Dwg No	Stage	Revision	Scale
P760	W21019	PL	P	A3 1:10,560