


NOTES:

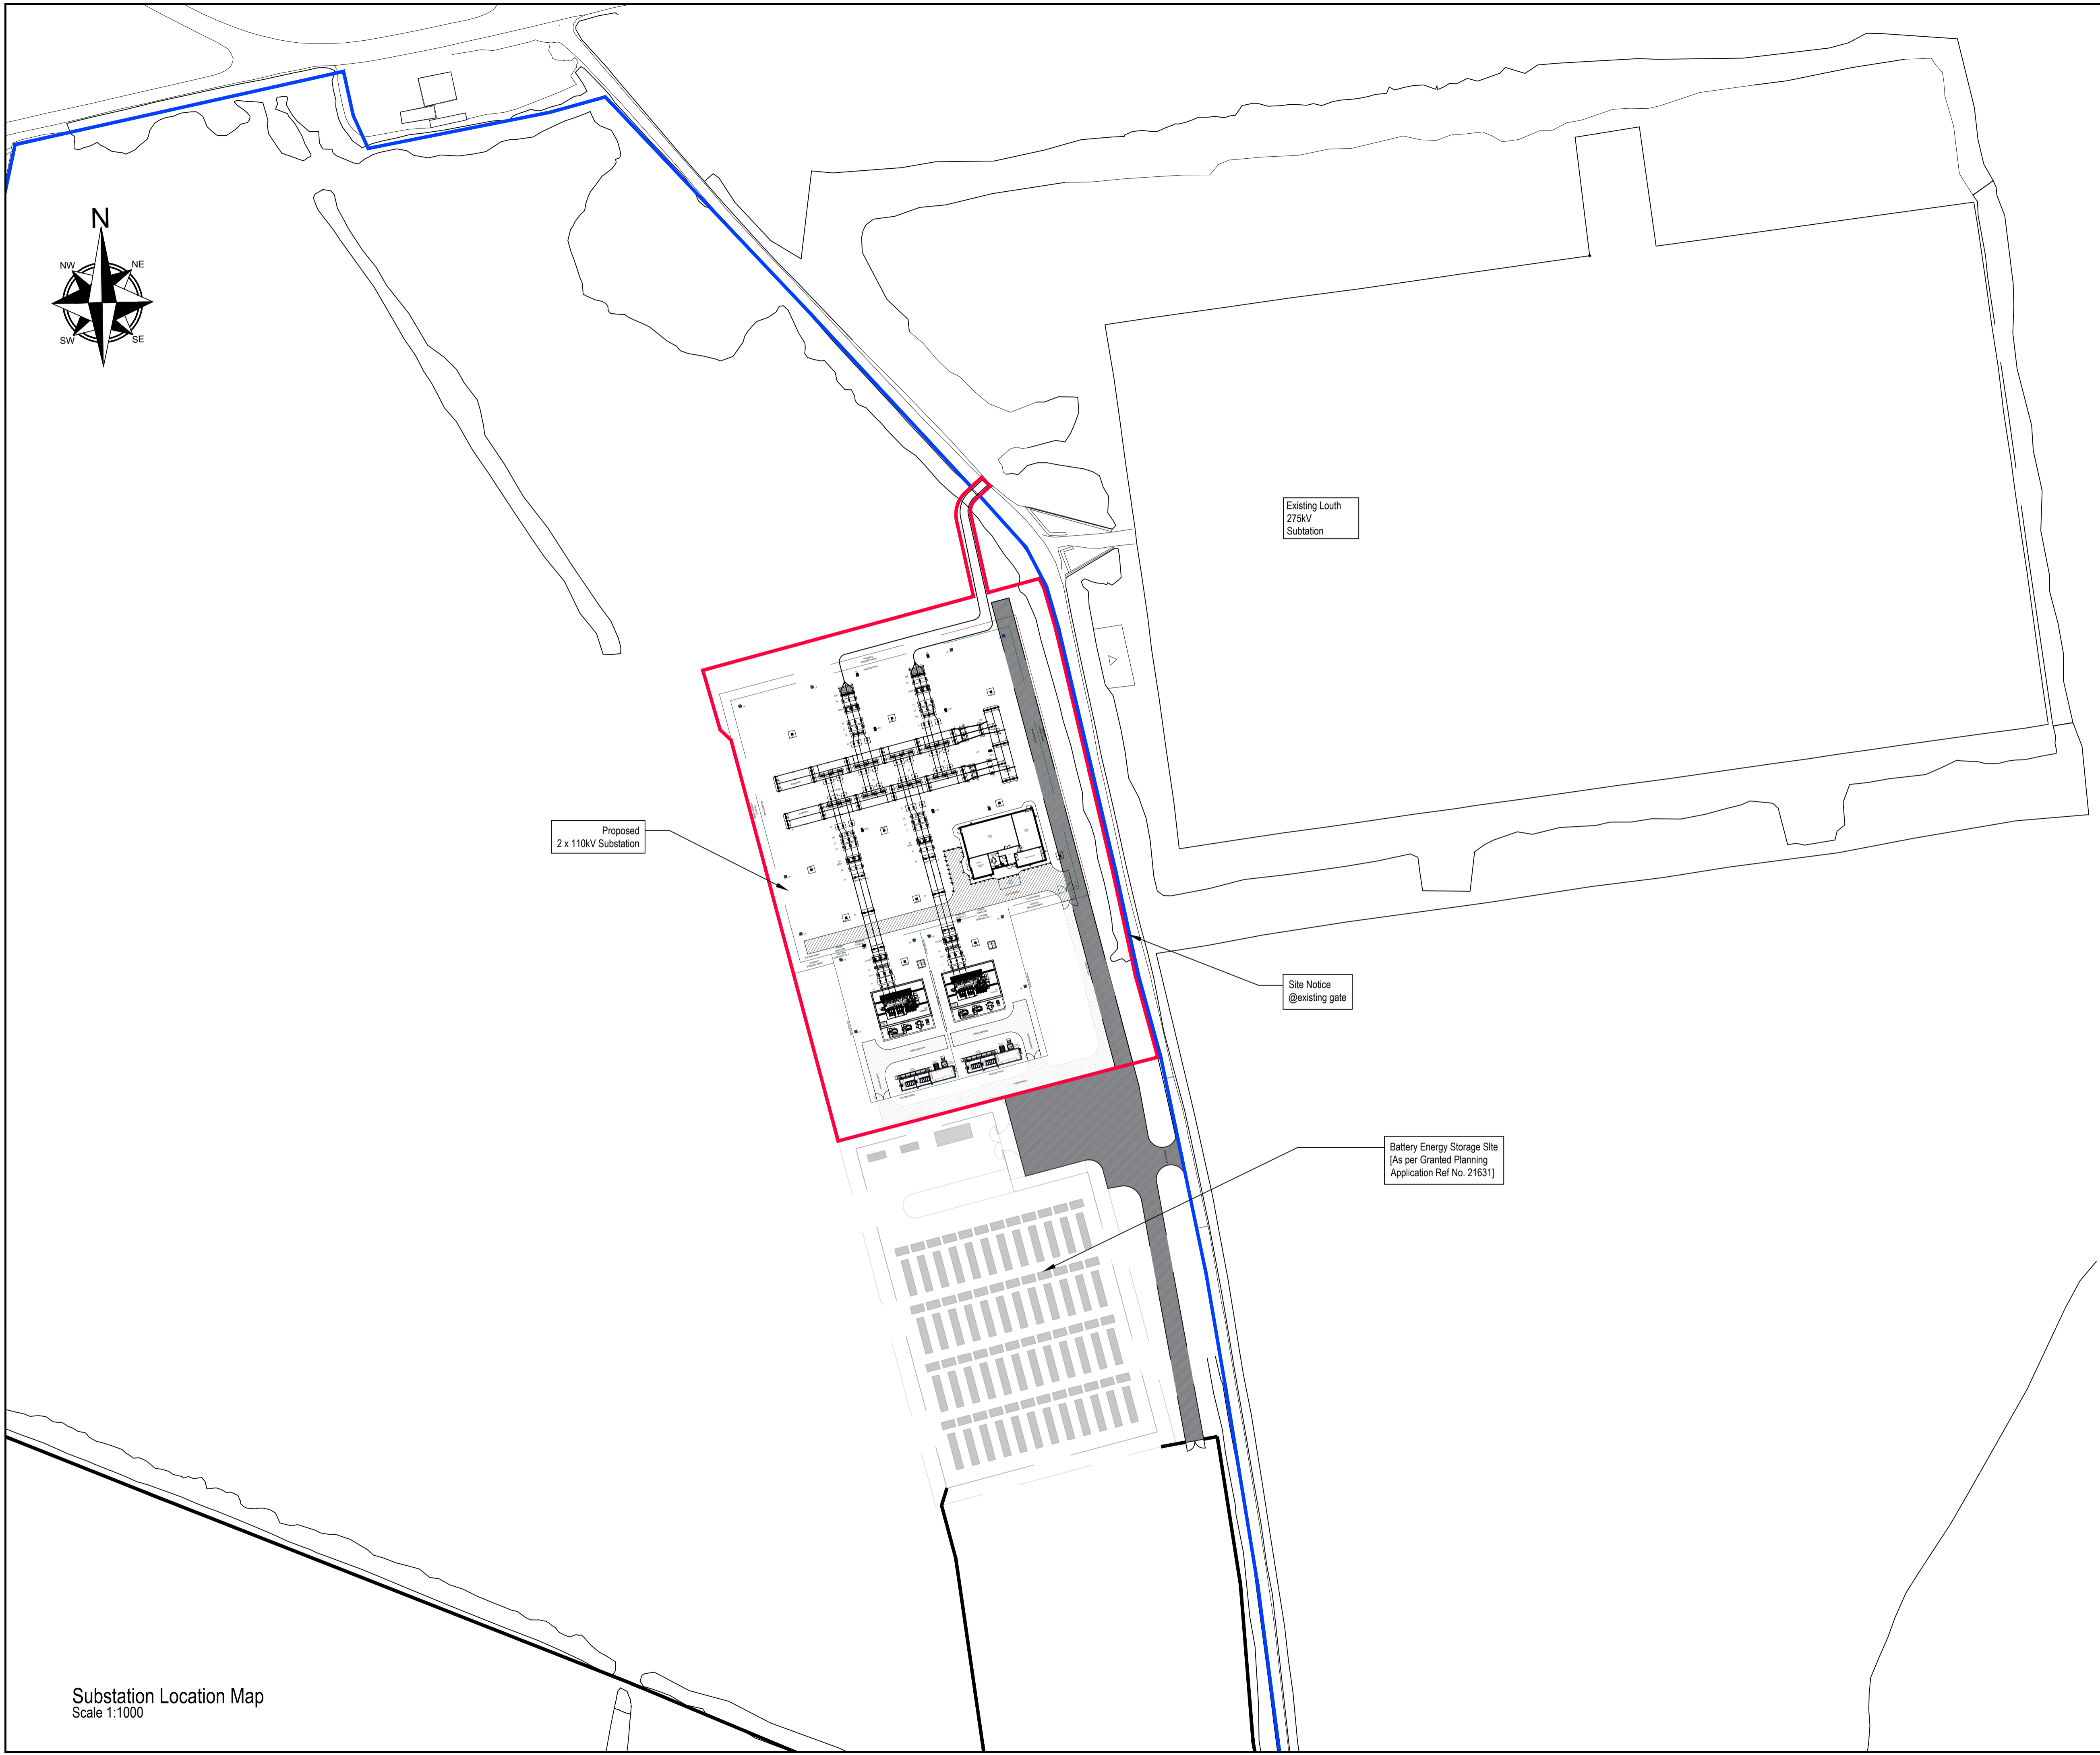

LEGEND:

Red Line Planning Boundary  
shown thus



Land under control of Applicant  
shown thus



Rev	Date	Description	CHK	APP
03	08/08/2023	BLUE LINE SENT BEHIND THE RED LINE	PS	ES
02	02/08/2023	BLUE BOUNDARY LINE ADDED BACK	PS	ES
01	20/07/2023	BACKGROUND MAP AND LABEL UPDATED	PS	ES
00	12/07/2023	FOR PLANNING	PS	ES

Revisions



Unit 35, McLoughlin Road, National Technology Park,  
Castletroy, Limerick  
Tel: 061 357496 Fax: 061 514736  
www.hmveng.ie  
Email: info@hmveng.ie

Project: **MONVALLET HYBRID SOLAR & BESS  
110 kV SUBSTATION**

Title: **SUBSTATION LOCATION MAP 1:1000**

Date:	Drawn:	Designed By:	Checked By:	Approved By:
08/08/2023	AB	AB	PS	ES

Scale:	Project No:	Project Status:
1:1000	A10XX	-

Project Code	Originator	Volume	Level	Type	Disc	Doc. No
A10XX	HMV	XX	XX	DR	E	0009

Status Code:	Suitability Description:	Revision:
-	-	03

COPYRIGHT H&MV ENGINEERING LIMITED  
All rights reserved. No part of this work may be amended, copied or reproduced in any form or manner or by any means whether graphic, electronic or mechanical, including but not limited to photocopying, recording, digitising, or information and retrieval systems, or used for any other purpose but its designated one, without the written consent of H&MV ENGINEERING LIMITED.

Substation Location Map  
Scale 1:1000